

THIS DRAWING IS TO BE READ
IN CONJUNCTION WITH TD5958
001 - 600 SERIES & ALL OTHER
CONSULTANTS DRAWINGS

FOR ADDITIONAL SPECIFICATION
NOTES PLEASE REFER TO NBS
DOCUMENT

GENERAL

No dimensions to be scaled from this drawing.
All given dimensions in millimeters. All dimensions
to be checked by contractor prior to
commencement of work on site.



All dimensions shown are from face of block to
face of block, from face of partition to face of
partition or from structural grid line to face of
block or partition & NOT from plastered or dry
lined finishes

All materials, goods and fittings to be used in
strict accordance with the manufacturers
instructions and recommendations.

All new structural steelwork & lintels to conform
to structural engineers specification and
detailing.

All new foundations and floor slab to be as
engineers specification and detailing.

This drawing to be read in conjunction with
structural general arrangement details and all
other consultants drawings.

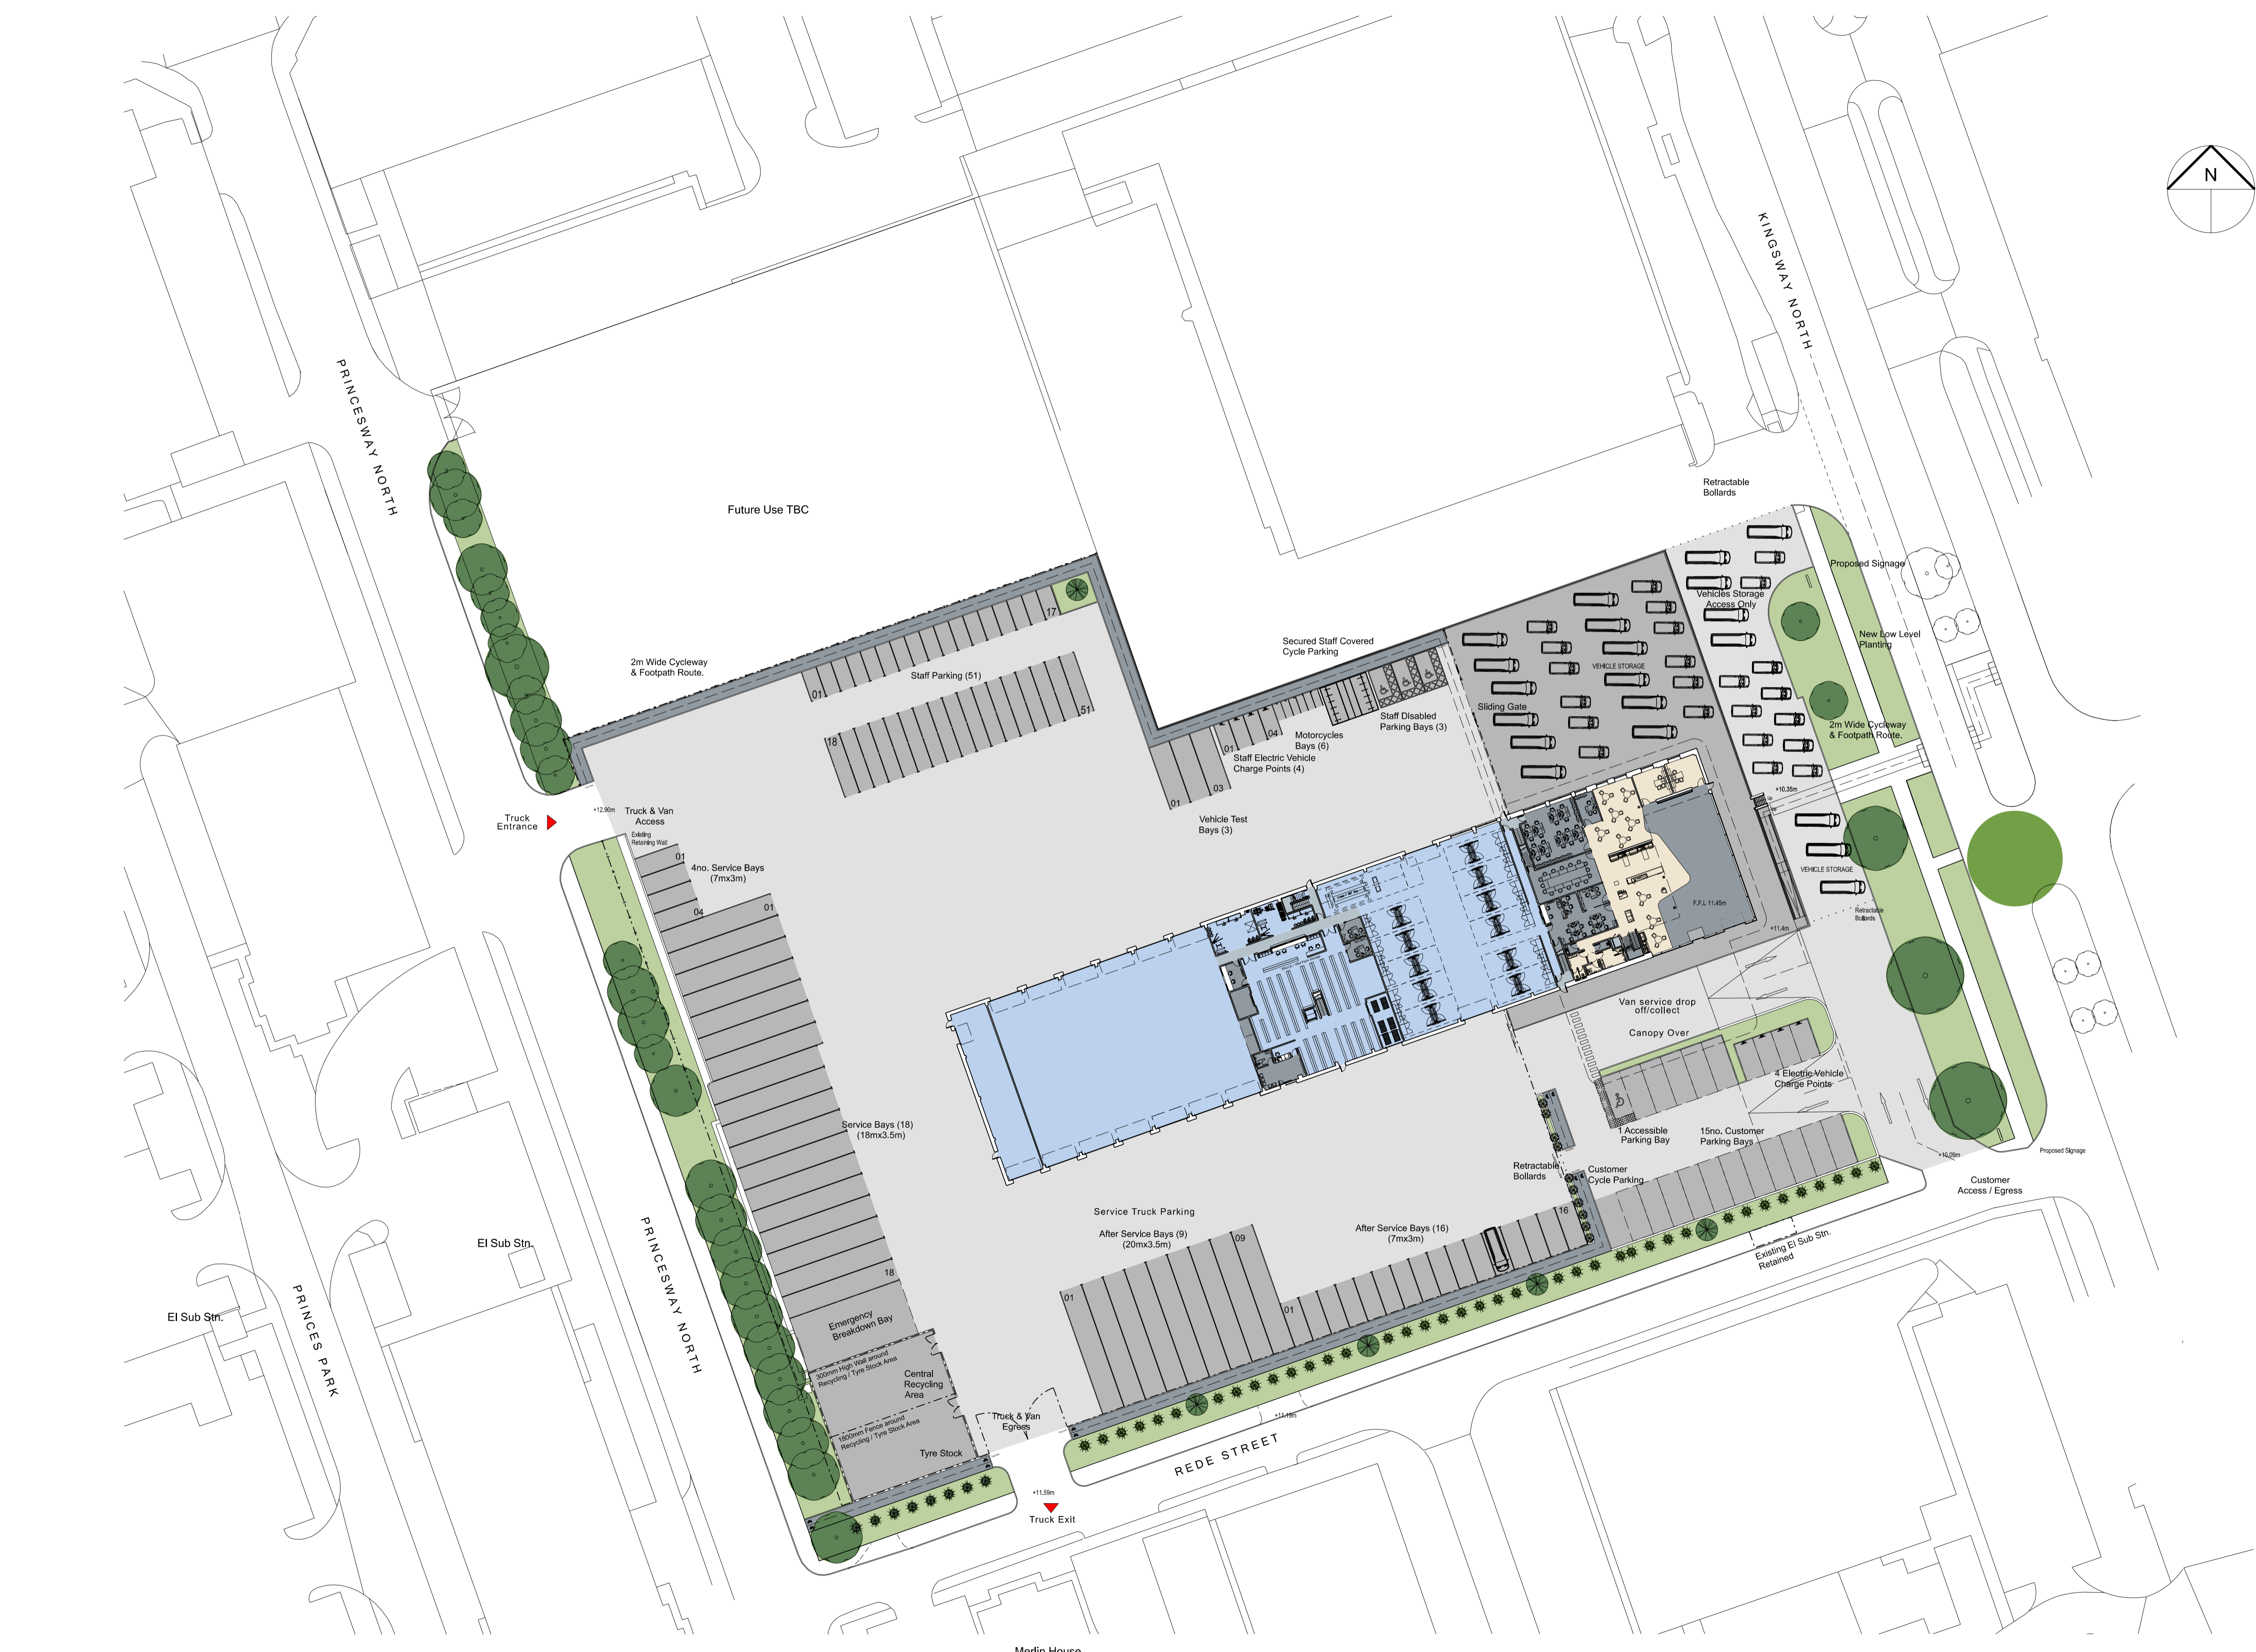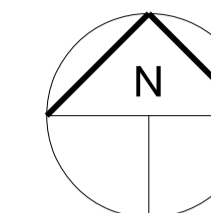

P1	PLANNING ISSUE	PP	16.04.21
No		[Prep]	Date
Amendments		© Taylor Design 2017	

Do not scale this drawing
All given dimensions are in millimetres
Architect to be notified of discrepancies in figured dimensions
Contractors must check all dimensions from site
This drawing is copyright and is for use on this site only

Project	
Bell Truck and Van Team Valley - Gateshead	
Title	
Proposed Site Plan	
Job No.	Drawing No.
5958	101
Amendment:	Scale @A1: 1:500
Status	
PLANNING	
Auth PP	Date April 2021

TAYLORDESIGN
architects ltd

30 Manchester Road, Winstanley, Cheshire SK9 1BQ

T: 01625 528181
E: office@taylor-design.co.uk
W: www.taylor-design.co.uk