



north east elevation


- facing materials
- ① wall - colour grey white Kingspan composite panel KS1000FC box profile
 - ② wall panel - colour merlin grey / gwg Kingspan composite panel KS1100CS micro rib profile
 - ③ glazing colour coded
 - ④ structural columns galvanized steel
 - ⑤ abattoir roof - colour merlin grey Kingspan KS200 RW roof panel trapezoidal profile
 - ⑥ Abattoir walls - colour merlin grey Ventair louvered profiled metal cladding to provide ventilation
 - ⑦ precast concrete panels
 - ⑧ 'big 6' roofing sheets
- cladding trims to be 'jade' green.

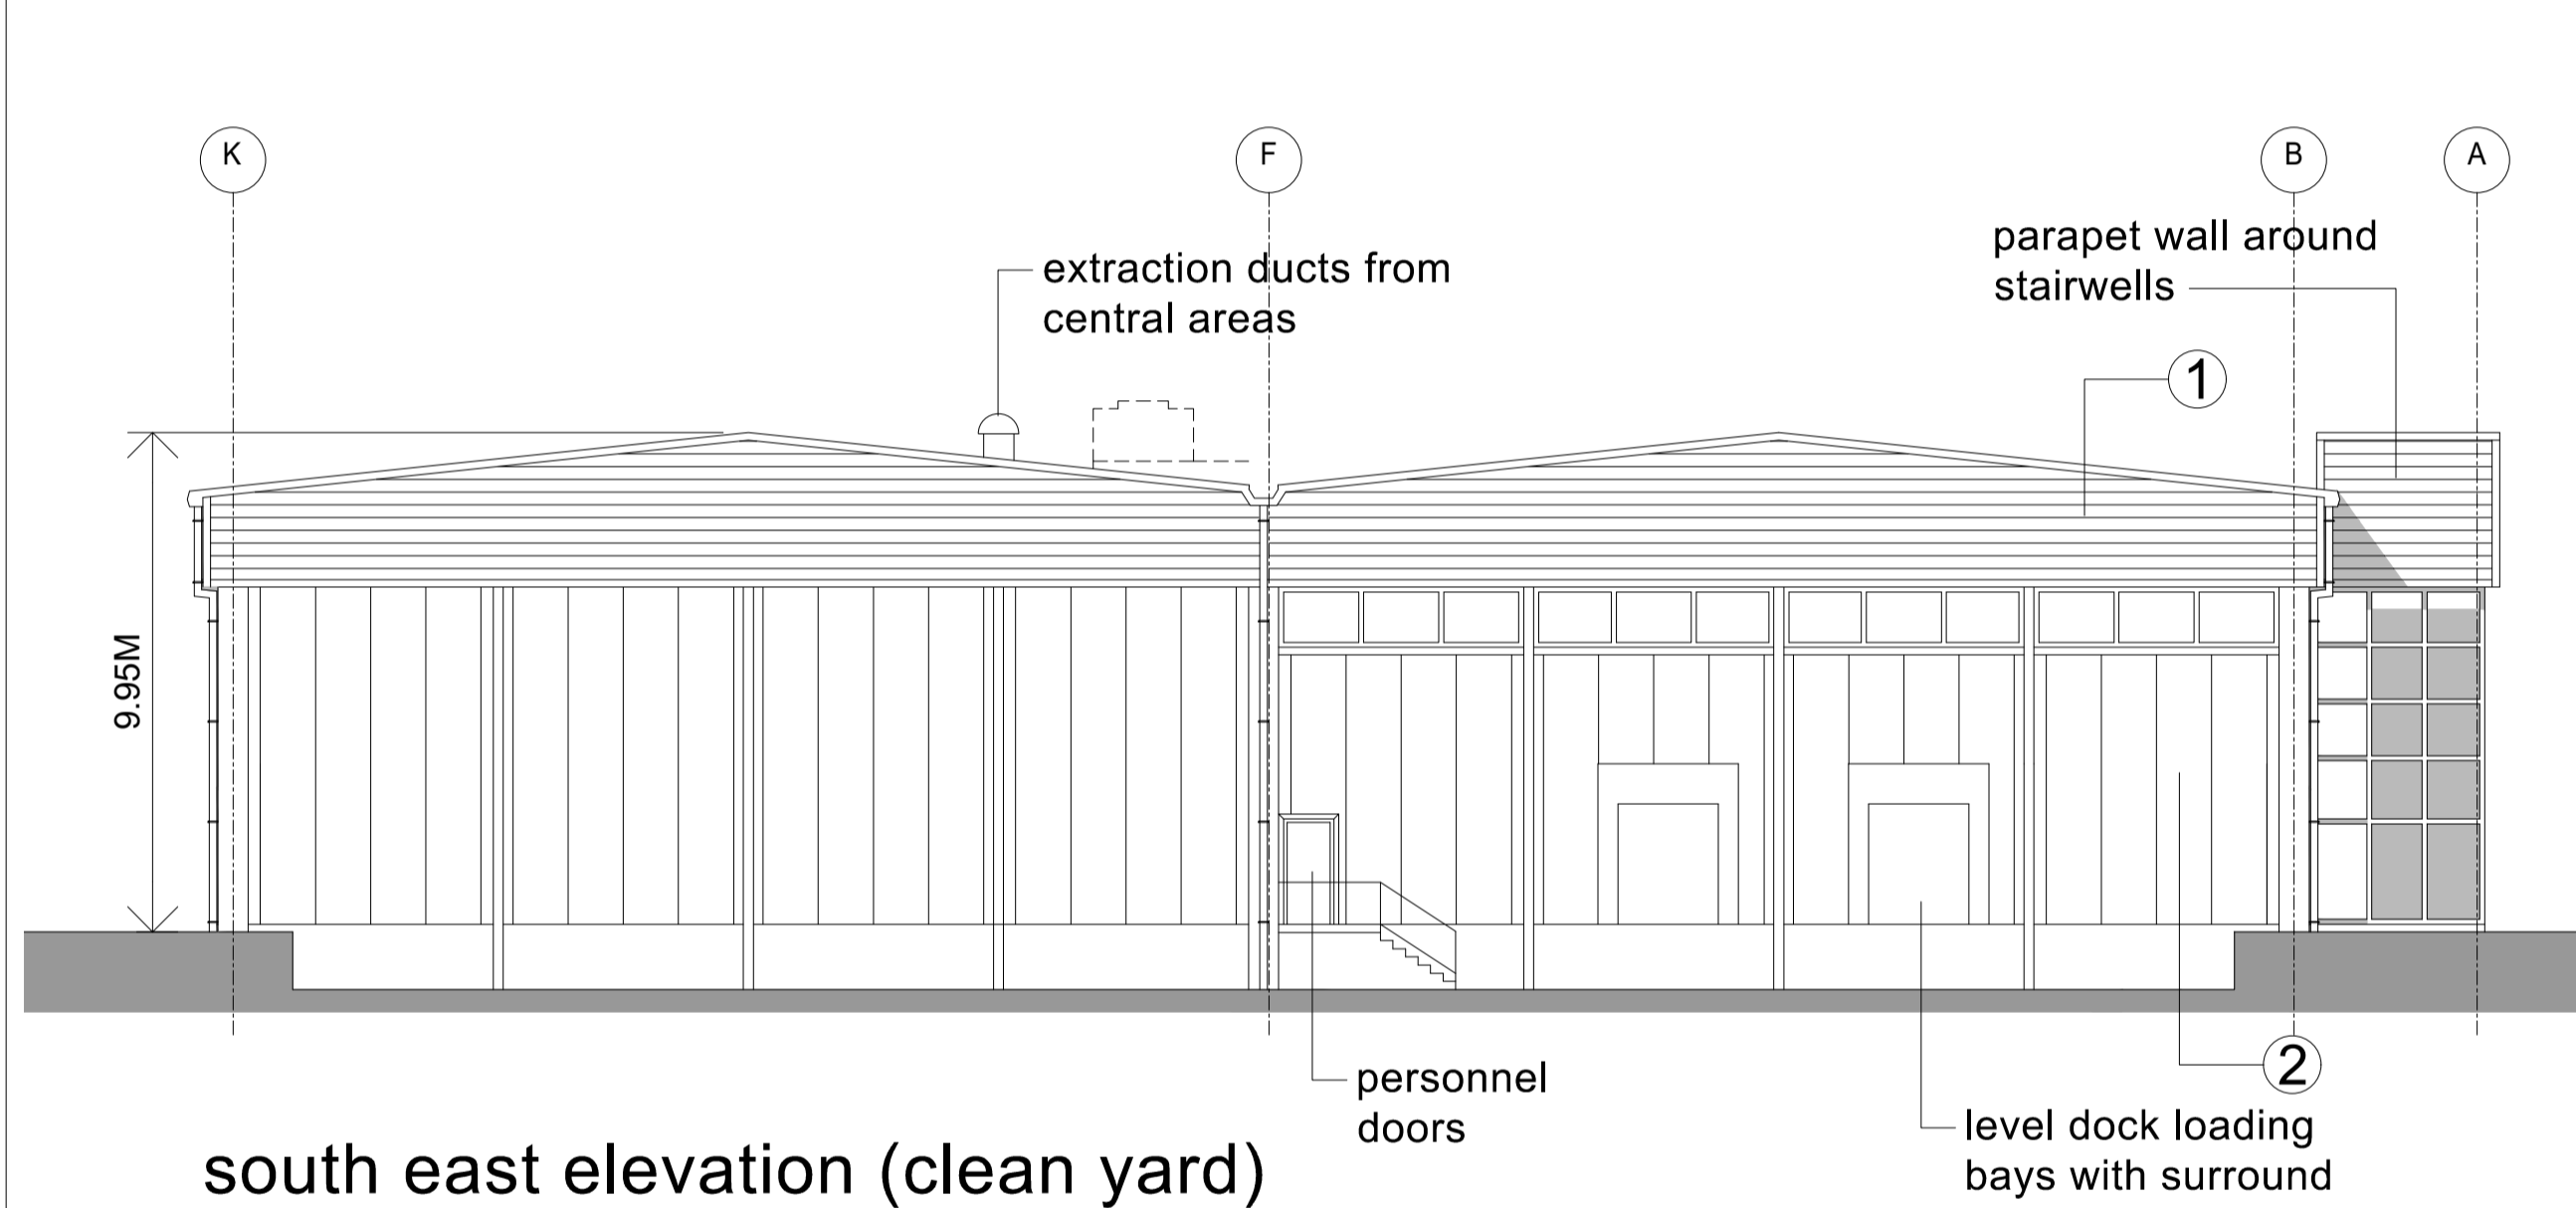

south east elevation (clean yard)

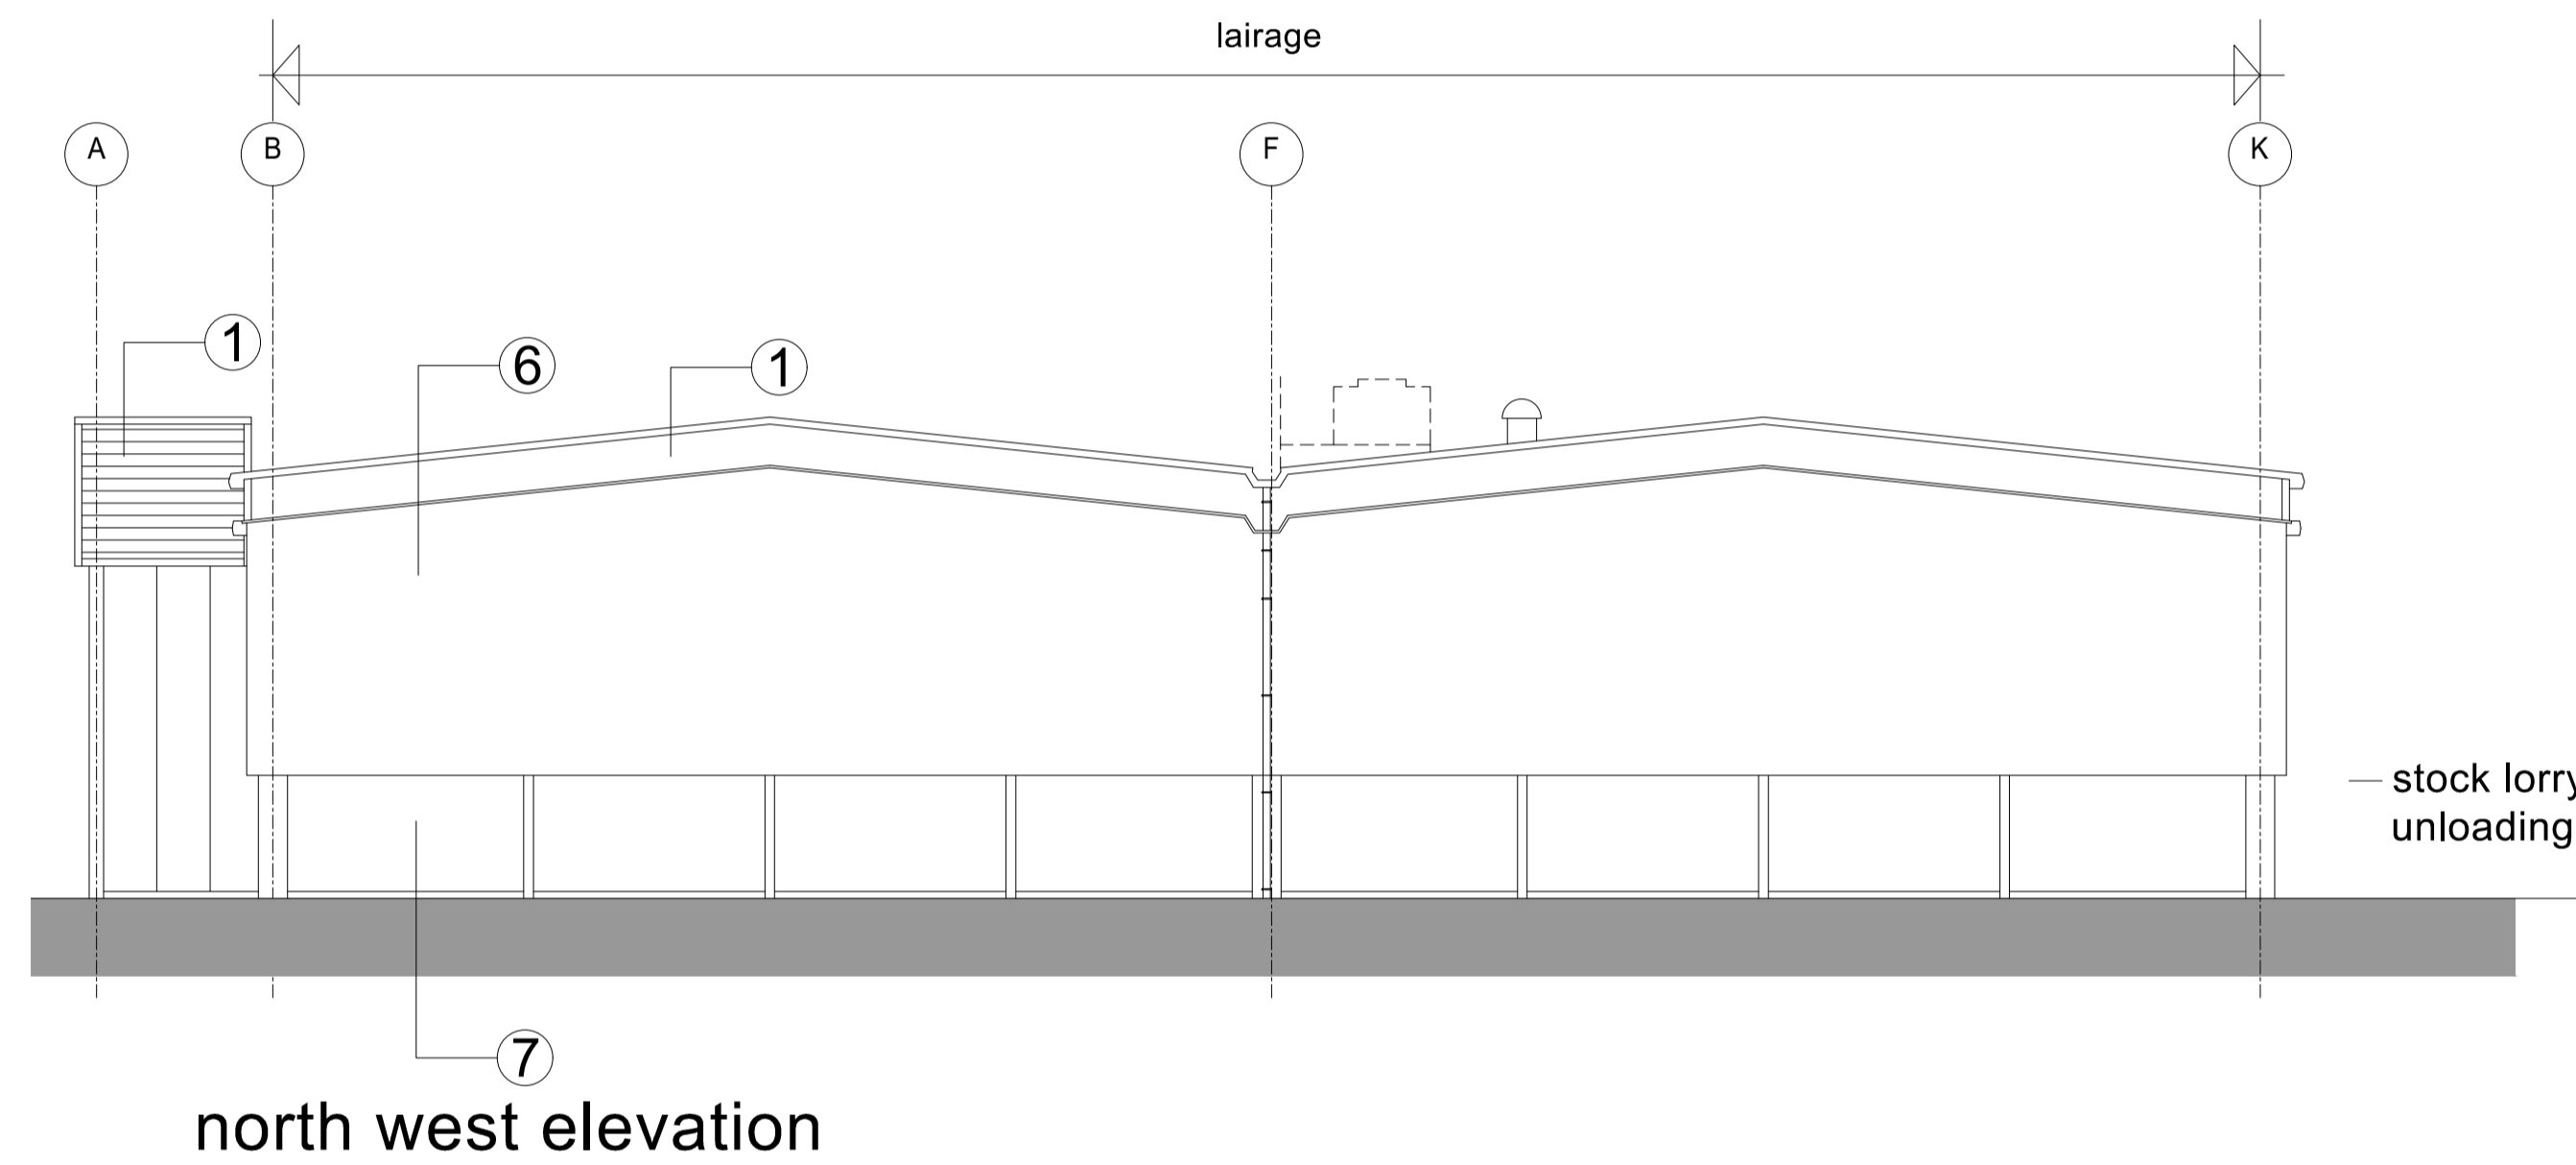


north west elevation

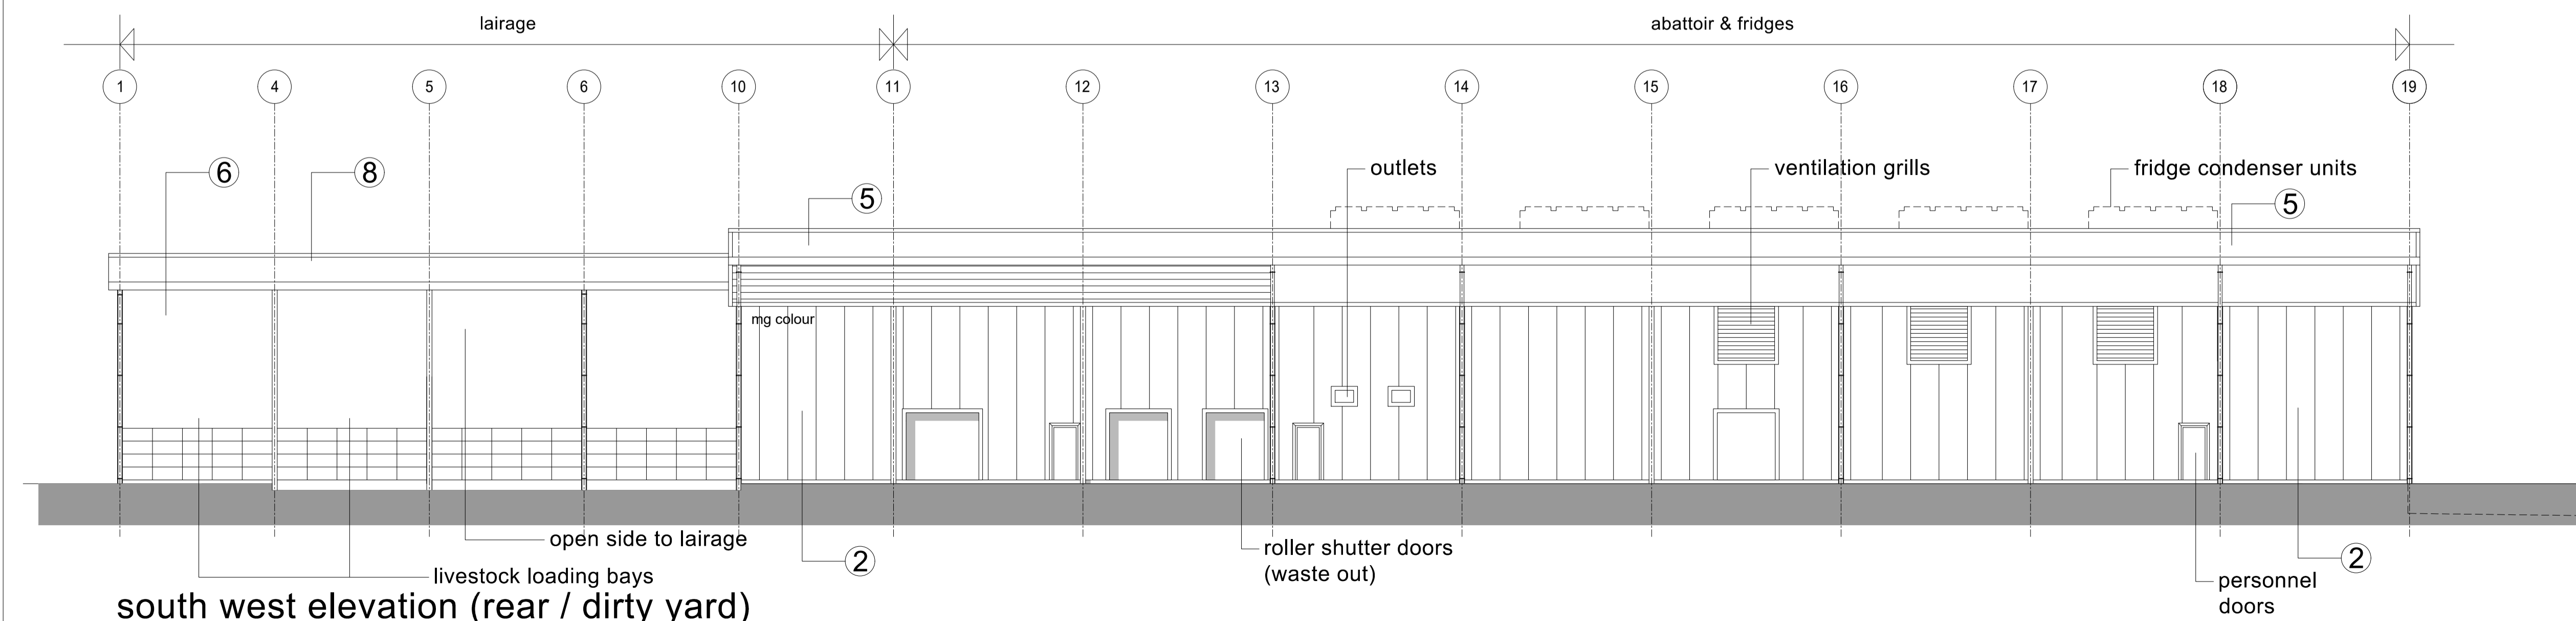

south west elevation (rear / dirty yard)

| rev. | description | date | dwn |
|--|-------------------|--------------|-----|
| project: Proposed abattoir on land opposite Burnswark Station, Ecclefechan, Dumfriesshire. | | | |
| drawing title: proposed abattoir elevations | | | |
| drawing status: pre planning application | | | |
| scale: 1:150 @ A1 | date: 16.02.24 | drawn: je | |
| drawing no. 2310PT-ELE-01 | | | rev |
| THE PICKSTOCK GROUP <small>THE PICKSTOCK GROUP 17 Mile Oak, Moatsbury Road, Owestry, Shropshire, SY10 8GA T: 01691 670788 F: 01691 670799 www.pickstockhomes.com</small> | | | |

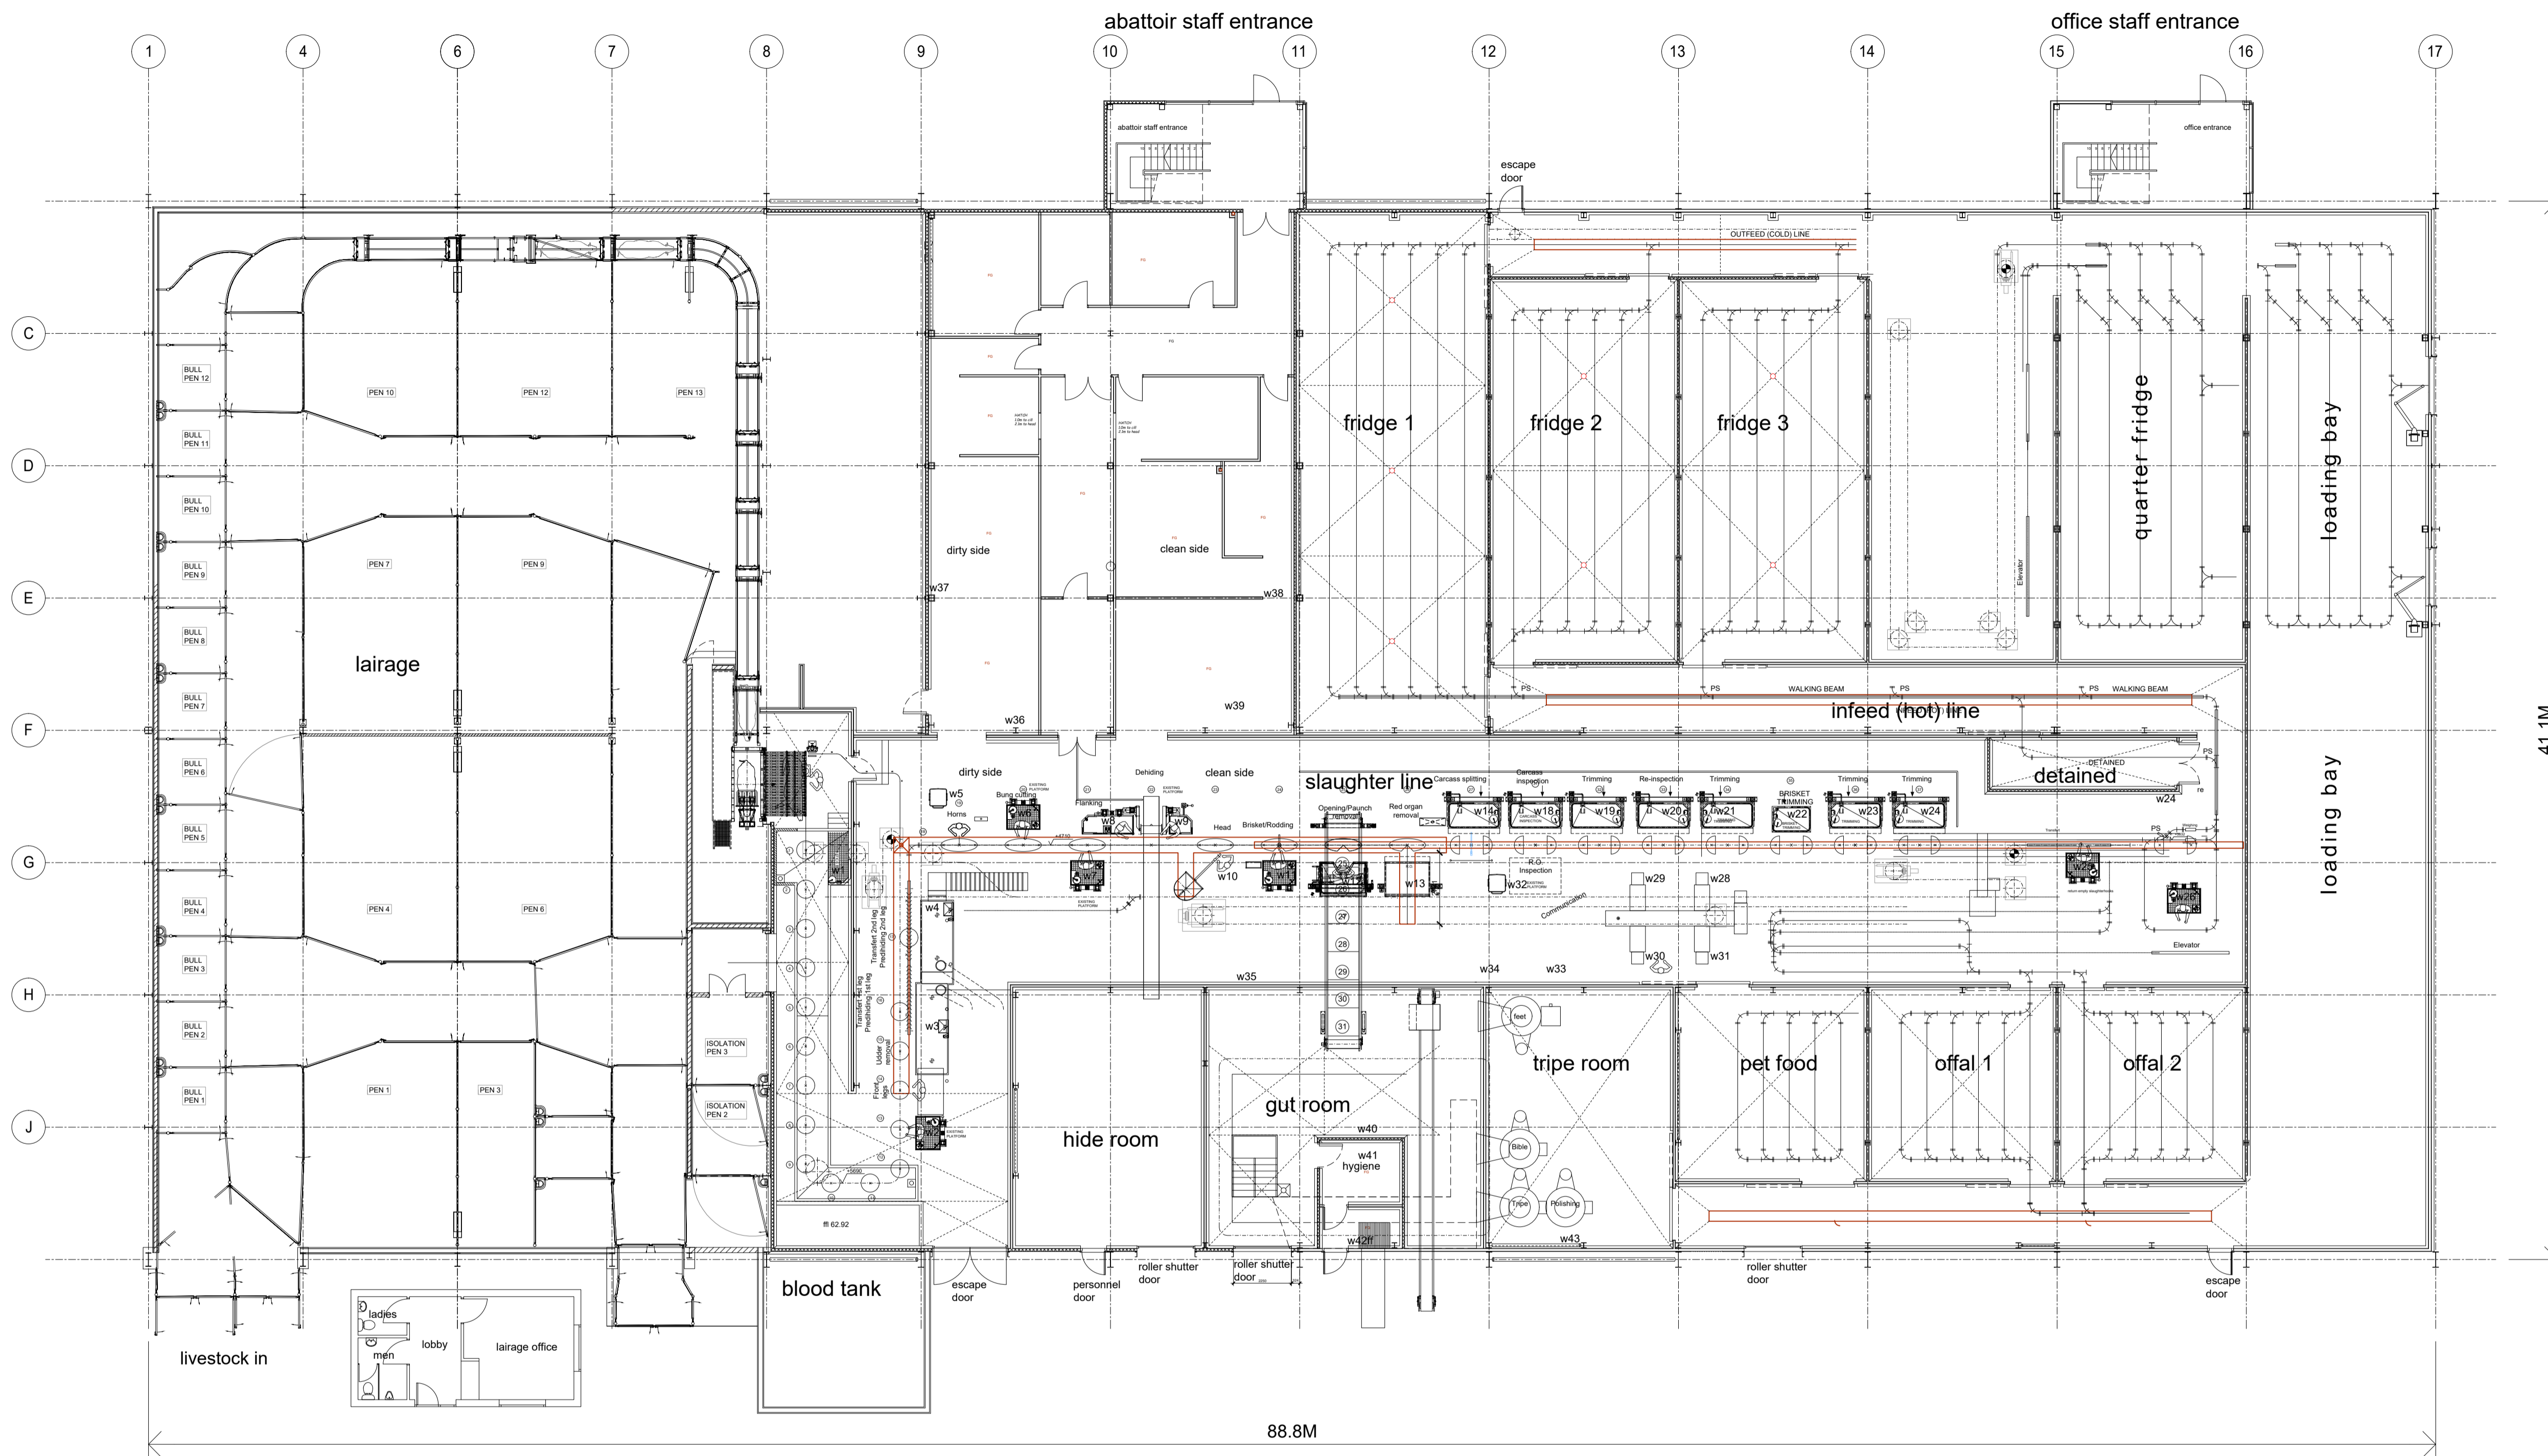

| rev. | description | date | dwn |
|------|-------------|------|-----|
| | | | |

project:
Proposed abattoir on land opposite Burnswark Station, Ecclefechan, Dumfriesshire.

drawing title
proposed abattoir floor plan

drawing status
pre planning application

| | | |
|------------|----------|-------|
| scale | date | drawn |
| 1:150 @ A1 | 16.02.24 | je |

| | |
|--------------|-----|
| drawing no. | rev |
| 2310PT-GA-01 | |



first floor plan

| rev. | description | date | dwn. |
|--|-------------|-------|------|
| project. | | | |
| Proposed abattoir on land opposite Burnswark Station, Ecclefechan, Dumfriesshire. | | | |
| drawing title | | | |
| proposed abattoir first floor plan | | | |
| drawing status | | | |
| pre planning application | | | |
| scale | date | drawn | |
| 1:150 @ A1 | 16.02.24 | je | |
| drawing no. | | | rev |
| 2310PT-GA-01 | | | |
| THE PICKSTOCK GROUP <small>THE PICKSTOCK GROUP 17 Mile Oak, Mousbury Road, Oswestry, Shropshire, SY10 8GA T: 01691 670788 F: 01691 670799 www.pickstockhomes.com</small> | | | |