


rev.	description	date	dwg
A	redline boundary updated	19.06.24	js
project:			
Proposed abattoir on land opposite Burnswark Station, Ecclefechan, Dumfriesshire.			
drawing title:			
1:5000 location plan			
drawing status:			
pre application			
scale:	date:	drawn:	
1:5000 @ A0	12.03.24	je	
drawing no.:	rev:		
2310PT-SIT04	A		
THE PICKSTOCK GROUP <small>17 Mill Oak, Millers Road, Dumfries, Dumfriesshire, G11 1JH 01399 402028 01399 402029 www.pickstockgroup.com</small>			

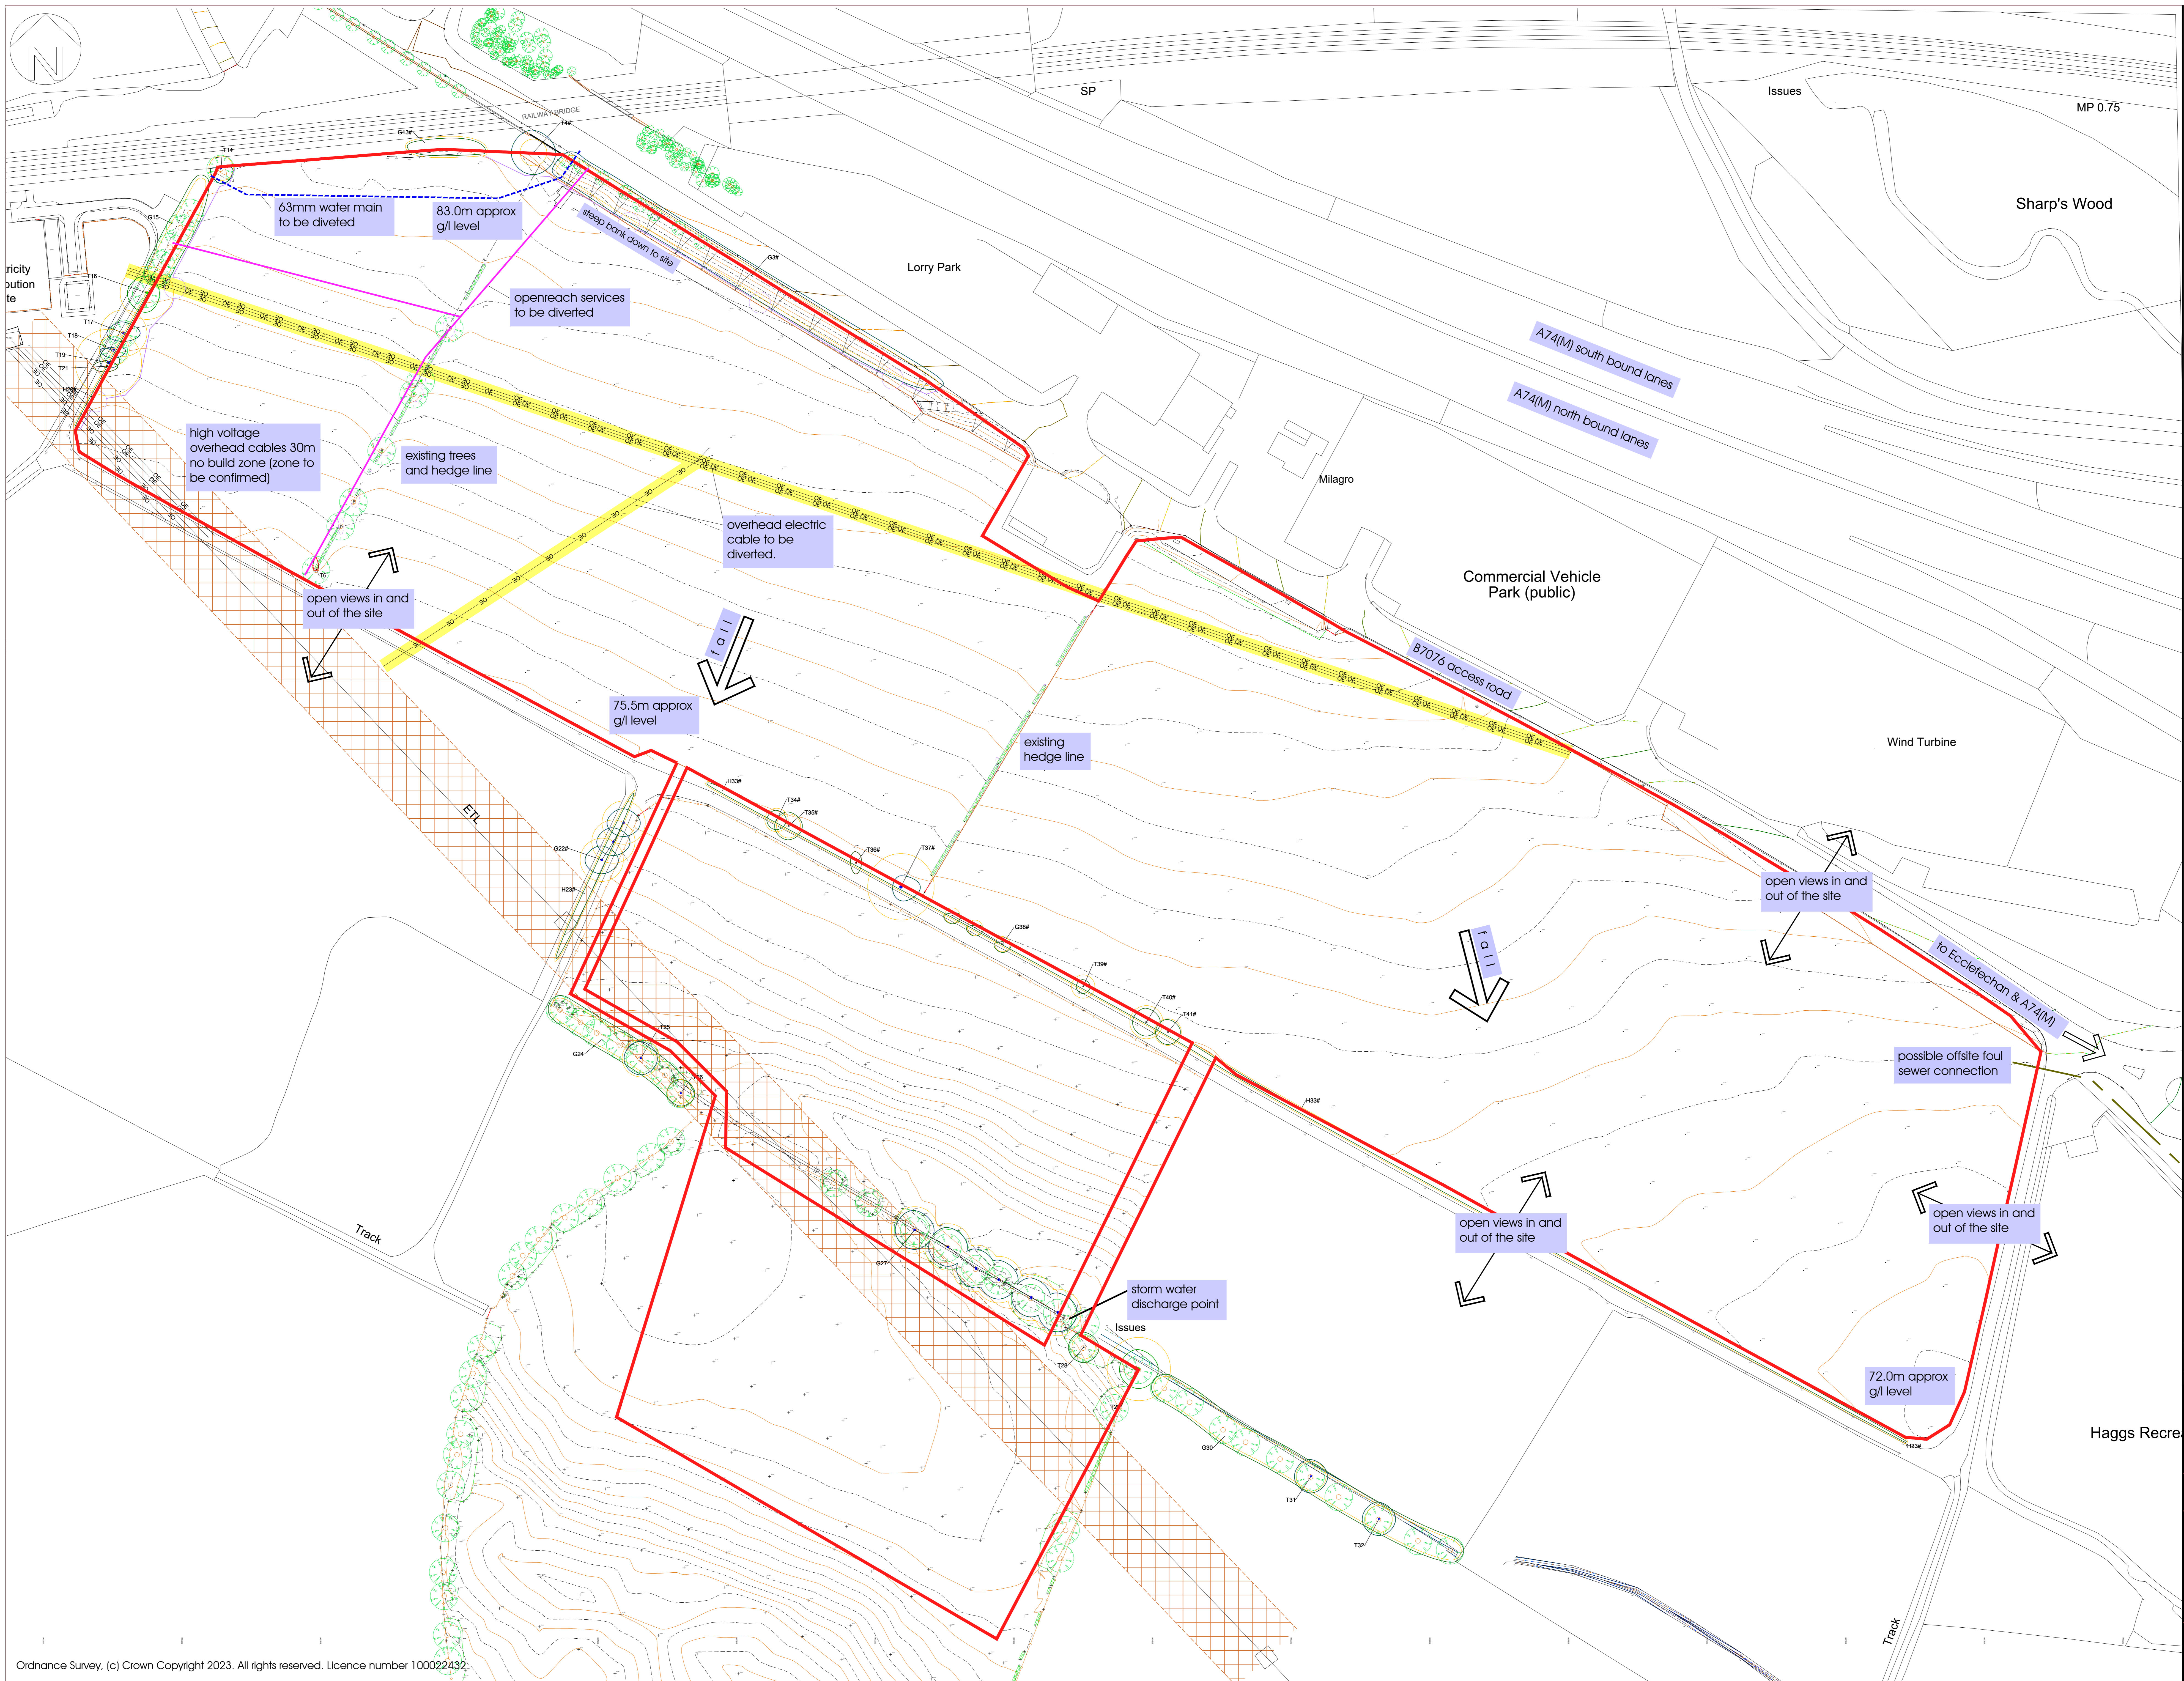

3	headline application boundary revised	19.05.24	js
2	updated	09.04.24	js
rev.	description	date	dwn

project:
Proposed beef processing plant on land opposite Burnswark Station, Ecclefechan, Dumfriesshire.

drawing title:
 existing site plan

drawing status:
 pre-planning

scale	date	drawn
1:750 @ A0	12.03.24	js

drawing no.	rev
2310PT-SIT03	B

